


SIDE ELEVATION (LOOKING WSW)


Timber roof finished with EPDM rubber roofing membrane

Lapboards with green PVC weatherboard cladding on front and sides only




Staircase of prefabricated steel

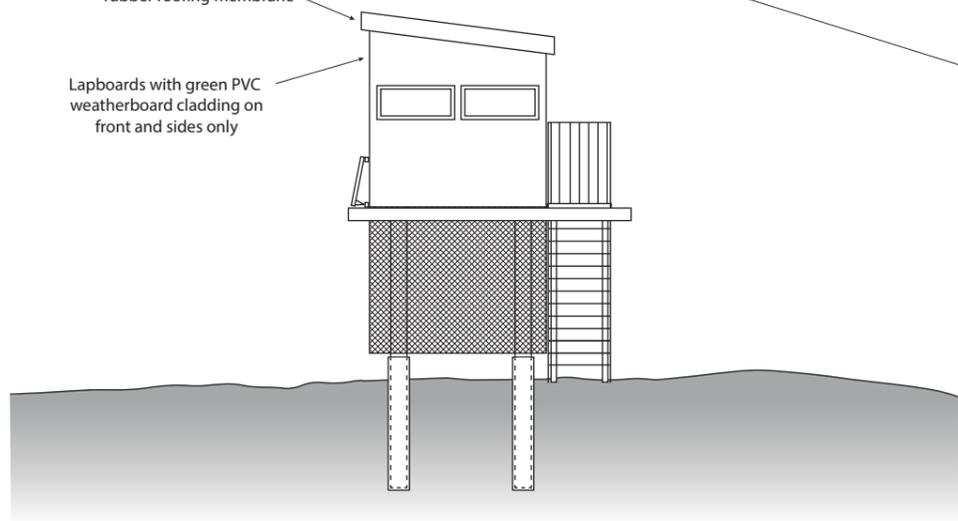


8m


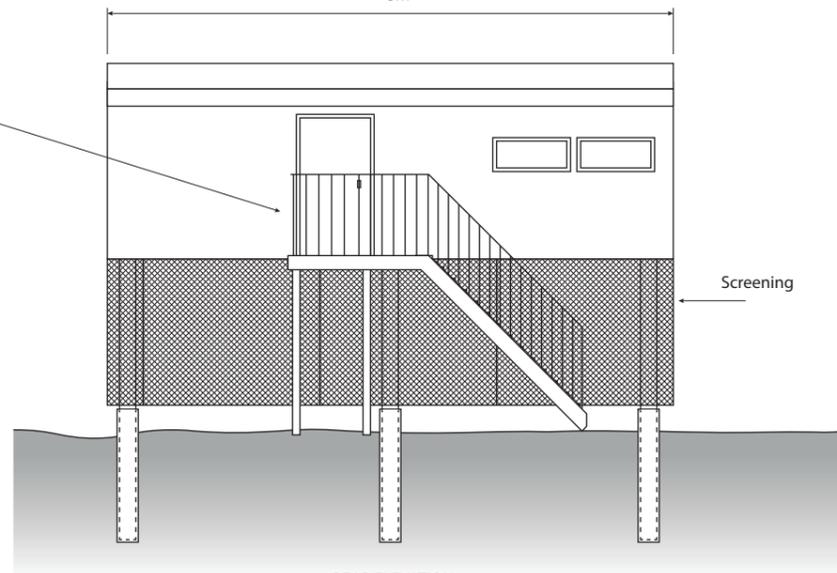


SIDE ELEVATION (LOOKING ENE)

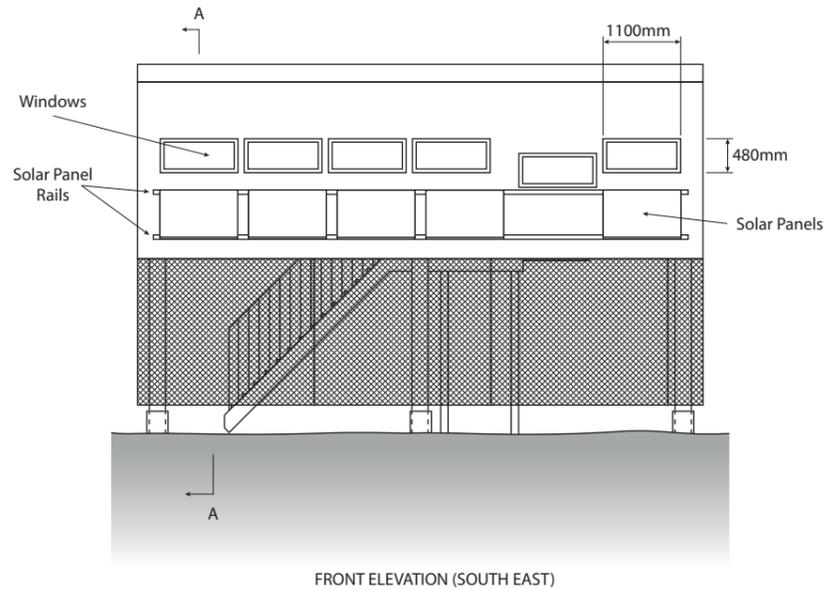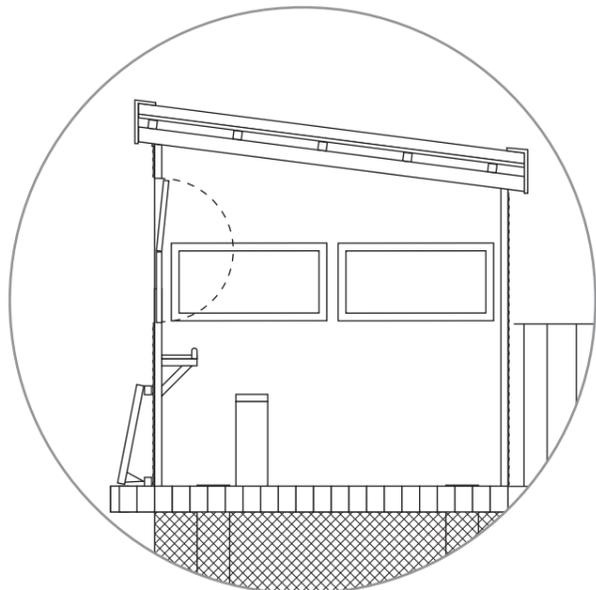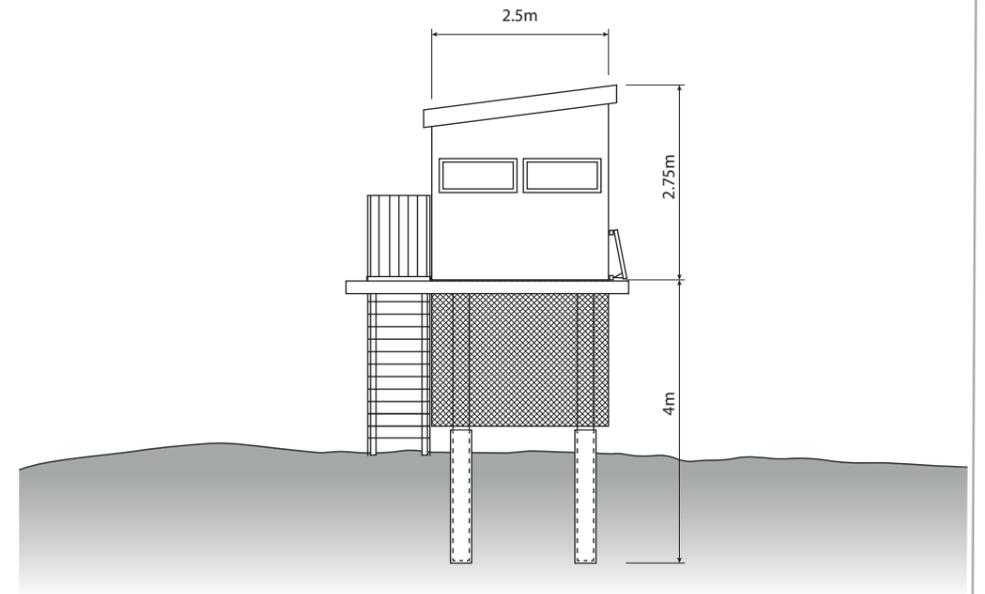

Scale = 1:100

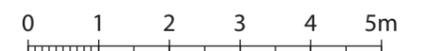

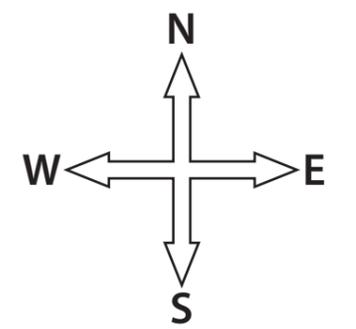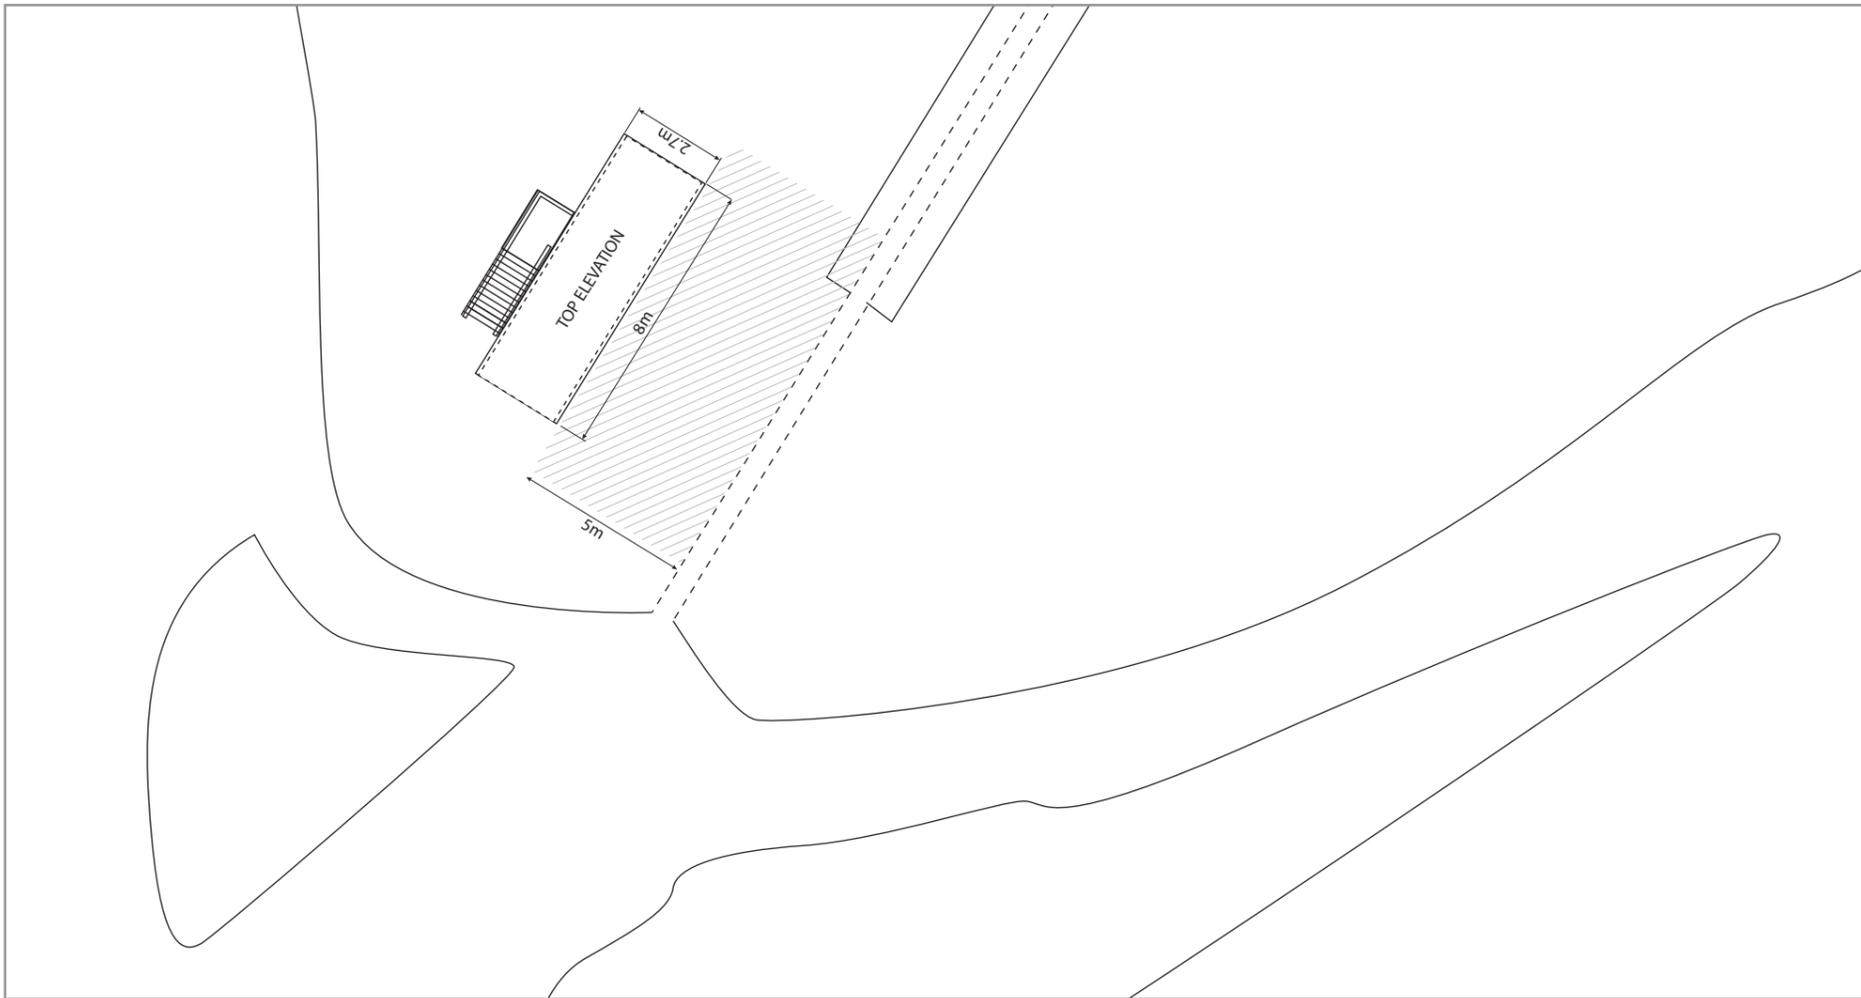

Scale = 1:200

